




1 Bench Elevation
3/8" = 1'-0"

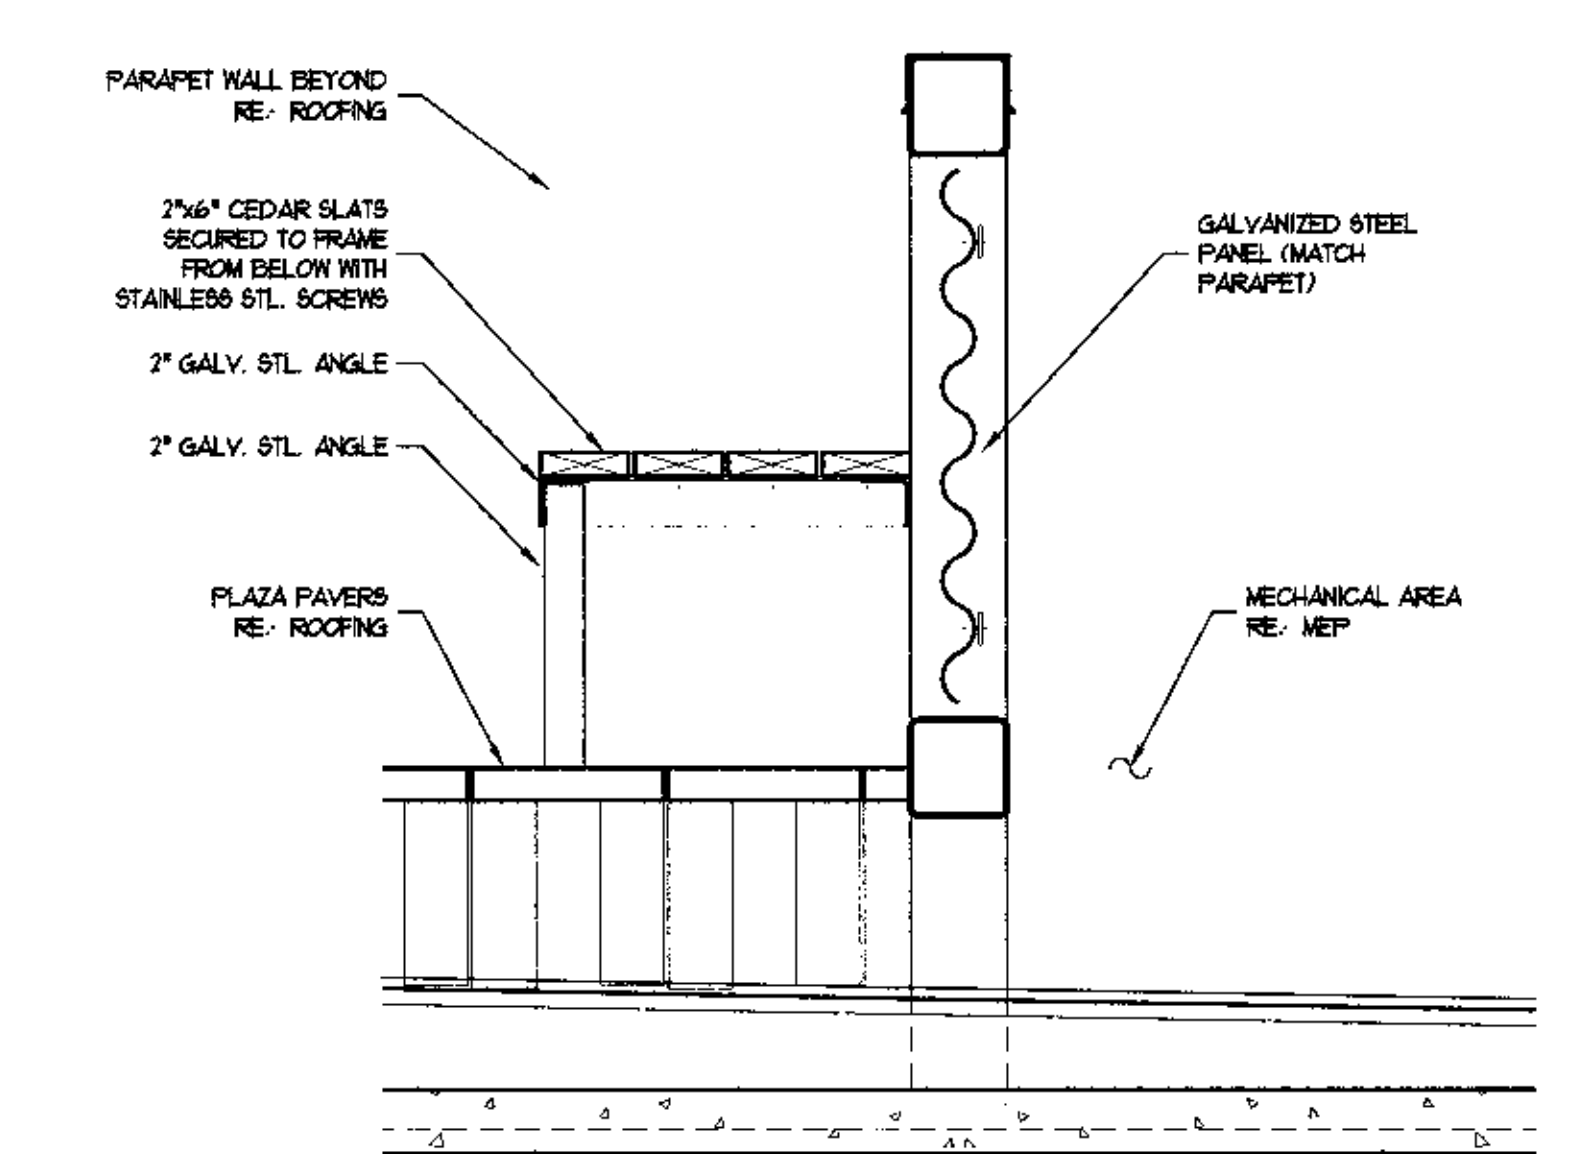

2 Bench Section
1" = 1'-0"

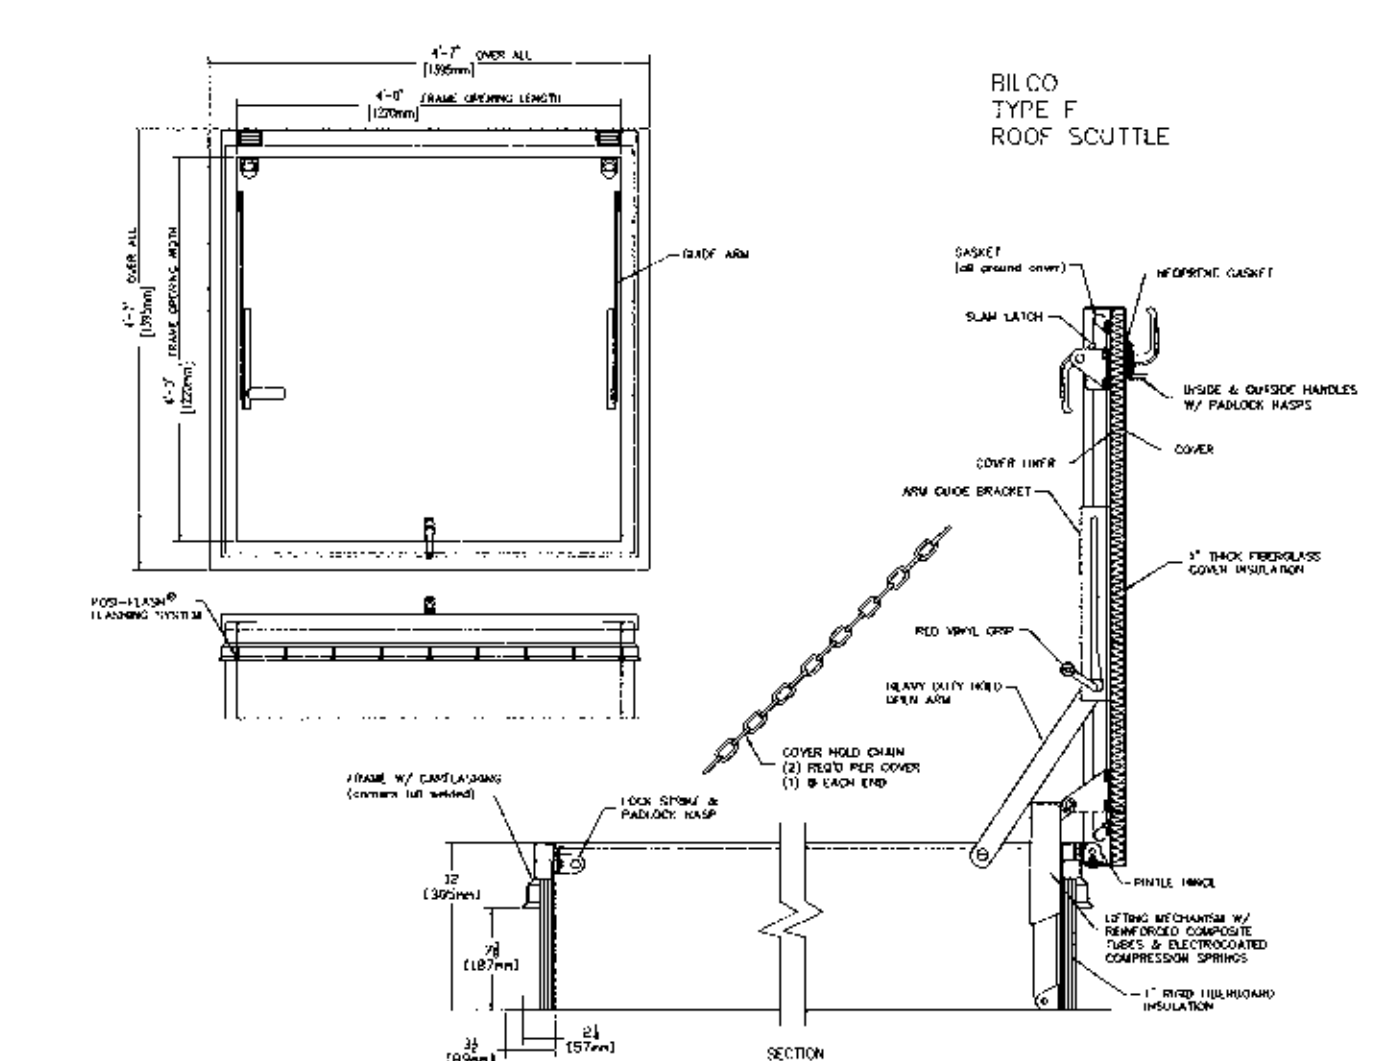

3 Roof Scuttle Detail
1" = 1'-0"

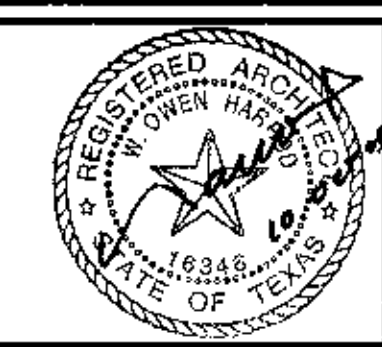

mwm
DesignGroup

Chase Park One
7700 Chevy Chase Dr.
Suite 100
Austin, Texas 78752
p: 512.453.0767
f: 512.453.1734

NO.	DATE	DESCRIPTION	BY

0 1"
The bar above measures one inch on the original drawing. Adjust scales accordingly.

CONDOMINIUM ROOF PLAN
SCALE: 1/4"=1'-0"
(unless otherwise noted)
ALTA VISTA
1000 E. 12TH STREET, AUSTIN, TX 78702

DATE: 10 OCT 2008
JOB NO: 440-01
FILE: A104 CONDO ROOF PLAN
A104
OF