


SUBCHAPTER E SECTION 3.2.2. COMPLIANCE - PRINCIPAL FACADE.
 PERCENTAGE OF GROUND FLOOR GLAZING ON PRINCIPAL FACADE BETWEEN 2' AFF AND 10' AFF. 66%
 PERCENTAGE OF GROUND FLOOR GLAZING ON PRINCIPAL FACADE BETWEEN 2' AFF AND 10' AFF. 66%

1 South Elevation (12th. Street Elevation)
 A207 3/32" = 1'-0"

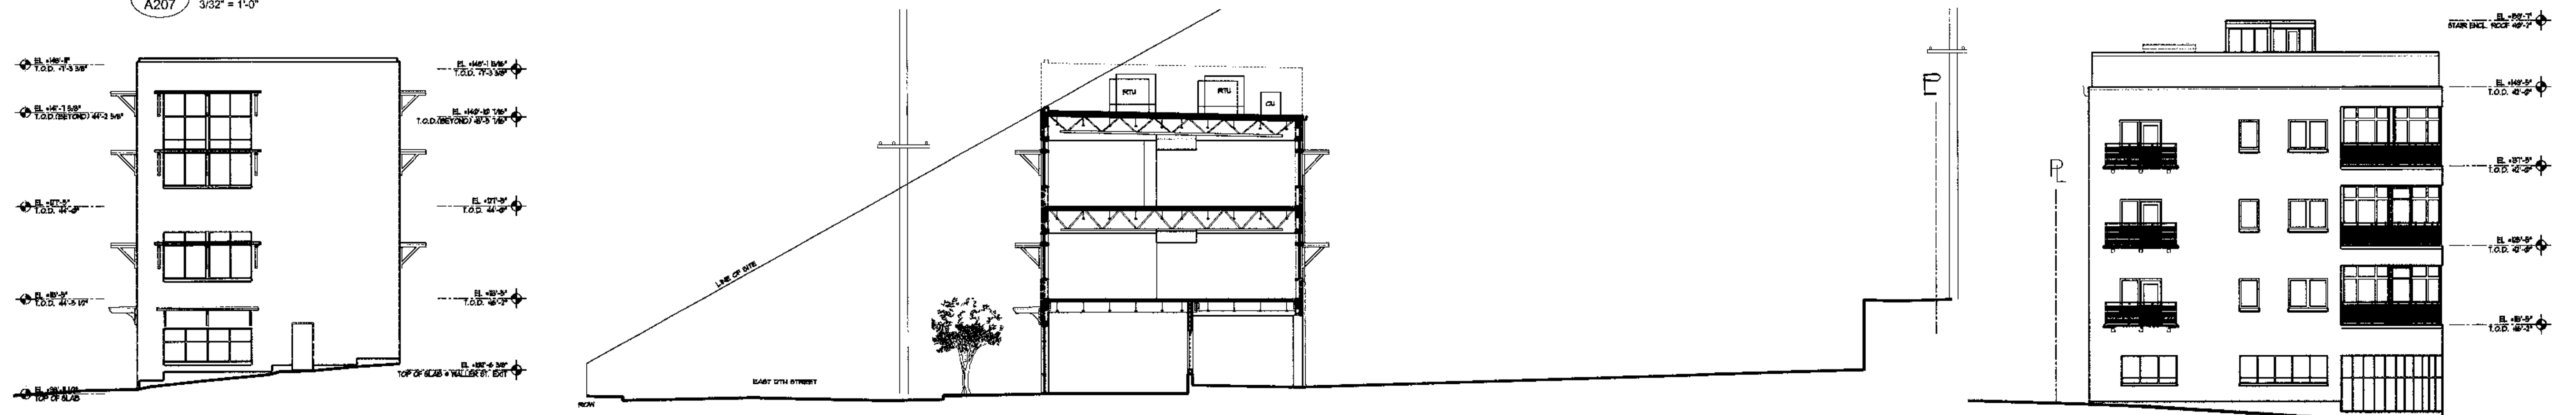


SUBCHAPTER E SECTION 3.2.2. COMPLIANCE - WALLER STREET FACADE.
 PERCENTAGE OF GROUND FLOOR GLAZING ON FACADE BETWEEN 2' AFF AND 10' AFF. 60% (EXCLUDES AREA OF ESCORT STAIR ENCLOSURE, IN WHICH OPENINGS ARE PROHIBITED BY CODE.)

SUBCHAPTER E SECTION 3.2.2. COMPLIANCE - OLANDER STREET FACADE.
 PERCENTAGE OF GROUND FLOOR GLAZING ON FACADE BETWEEN 2' AFF AND 10' AFF. 50%

2 East Elevation (Waller Street Elevation)
 A207 3/32" = 1'-0"

3 Site Section
 A207 3/32" = 1'-0"

4 West Elevation (Olander Street Elevation)
 A207 3/32" = 1'-0"

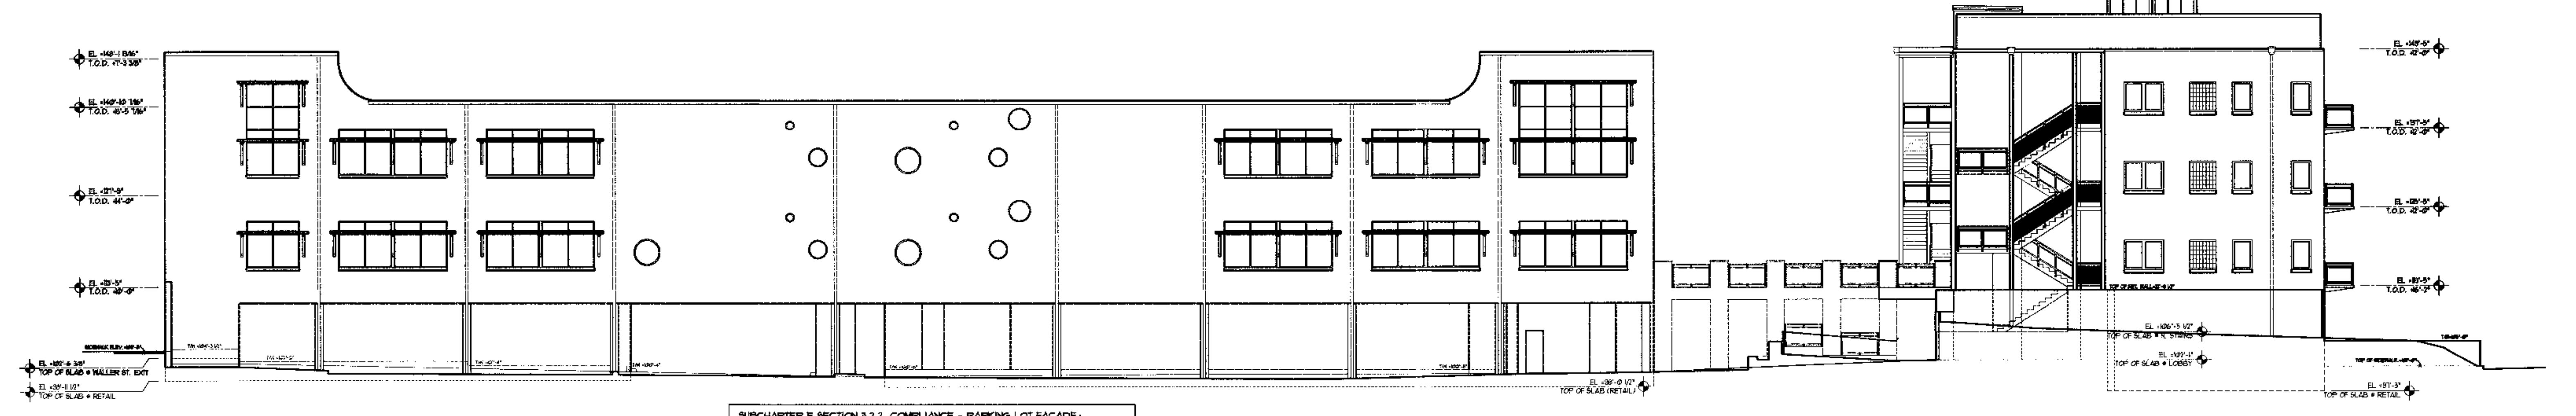

SUBCHAPTER E SECTION 3.2.2. COMPLIANCE - PARKING LOT FACADE.
 PERCENTAGE OF GROUND FLOOR GLAZING ON FACADE BETWEEN 2' AFF AND 10' AFF. 50% (EXCLUDES AREA OF FIRE RISER ROOM, ELEVATOR MACHINE ROOM, AND ESCORT STAIR SHAFT.)

5 South Elevation (12th. Street Elevation)
 A207 3/32" = 1'-0"



mwm
 Design Group

Chase Park One
 7700 Chevy Chase Dr.
 Suite 100
 Austin, Texas 78752
 p: 512.453.0767
 f: 512.453.1734

NO.	DATE	DESCRIPTION	BY

0 1"
 The bar above measures one inch on the original drawing. Adjust scales accordingly.

COMPLIANCE ELEVATIONS
 SCALE: 1/8" = 1'-0"

ALTA VISTA
 1000 E. 12TH STREET, AUSTIN, TX 78702

DATE: 10 OCT 2008
 JOB NO: 440-01
 FILE: A207 COMPLIANCE ELEV.

A207
 OF